


Scale: 1" = 30'
Date: 10/19/2022
Drawn: A.S.B.
Checked: T.A.G.
City: JDR
Sheet
1 of 2


City of Columbia, Missouri
Department of Public Works

**SOUTH GARTH AVENUE
TRAFFIC CALMING**
Plan


No.	Date	By	Revision

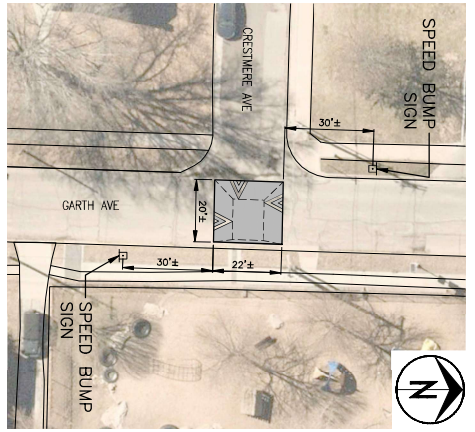


SOUTH GARTH AVENUE – CRESTMERE AVENUE
1" = 20"

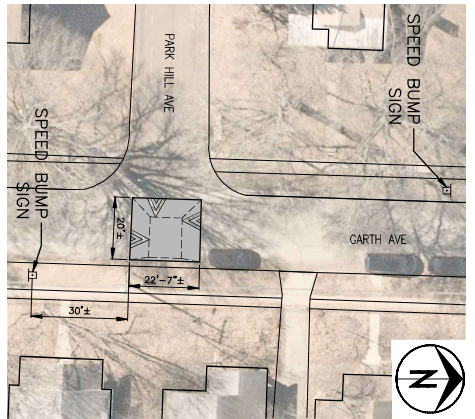



SOUTH GARTH AVENUE – PARK HILL AVENUE
1" = 20"

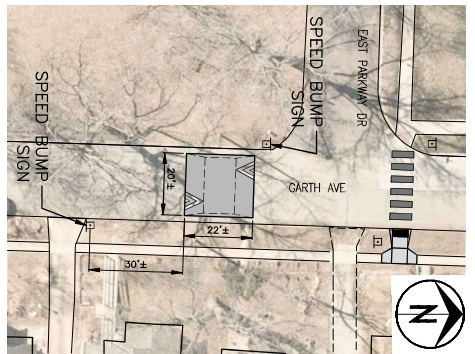

300 SOUTH GARTH AVENUE
1" = 20"

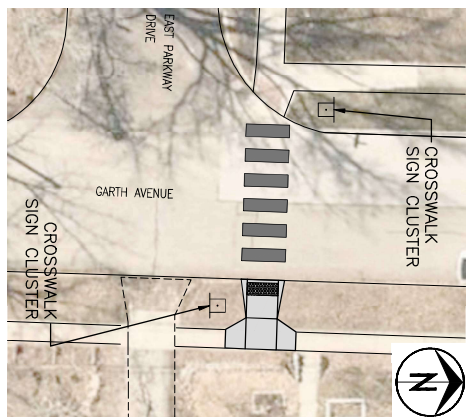

SOUTH GARTH AVENUE – EAST PARKWAY DRIVE
1" = 10"

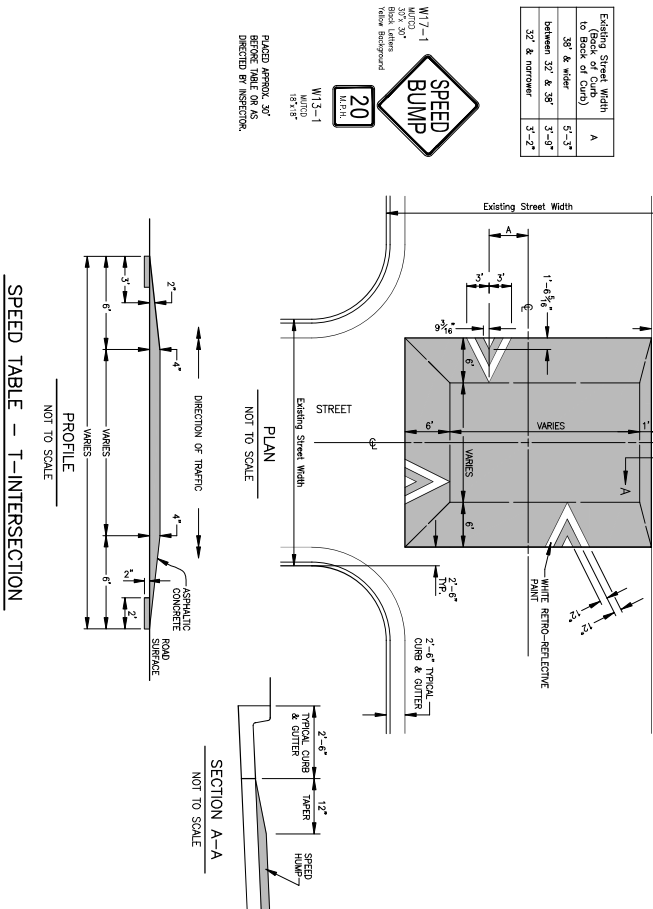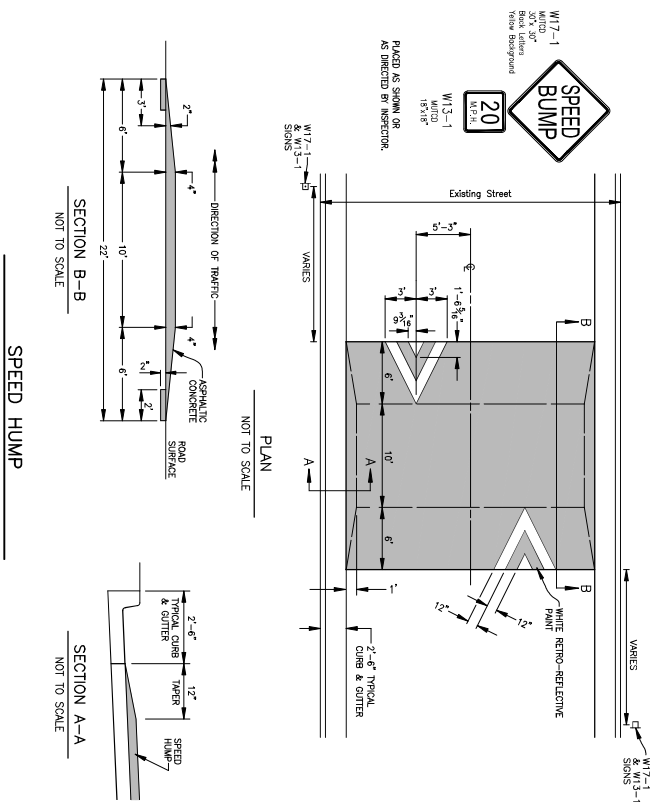

No.	Date	By	Revision

City of Columbia, Missouri
Department of Public Works

SOUTH GARTH AVENUE TRAFFIC CALMING
Speed Hump, Speed Table, Crosswalk

No.	Date	By	Revision